

NF: Niðurfall
GK: Gólfkvóti
VRL: Vélræn loftræsting
NRL: Náttúruleg loftræsting
B.O: Björgunarp
Ö.G: Öryggisgler
R: Reykskjafi
SL: Slökkvitæki
BNF: Þakniðurfall

BREYTINGAR:		
Dags:	Skýring:	Gerð af:
21.06.2024	Eldhús uppfært (tæki)	KRG

VERK:
Stórhólmi - Villingarholt
Aðalteikningar


Grunnmynd og snið

TEIKNING: **A - 001**


KVARDI: 1:100	BLS STÆRÐ: A2	DAGS: 24.05.2024
------------------	------------------	---------------------

Teikni- og tæknipjónustan TOGT ehf
Stangarhlýtur 5 - 110 Reykjavík - Sími 8933022 - ghr@togt.is
Guðmundur Hreinsson 051067-5099 Byggingarfræðingur bs.c


TEIKNAD: KRG
SAMÞYKKT: *Guðmundur Hreinsson*

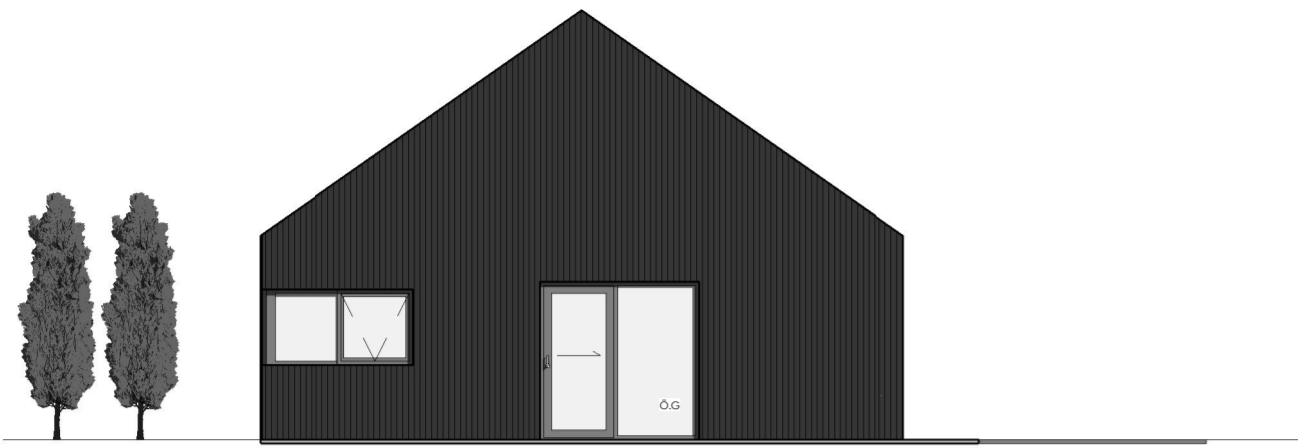


Vestur
mkv: 1 : 100

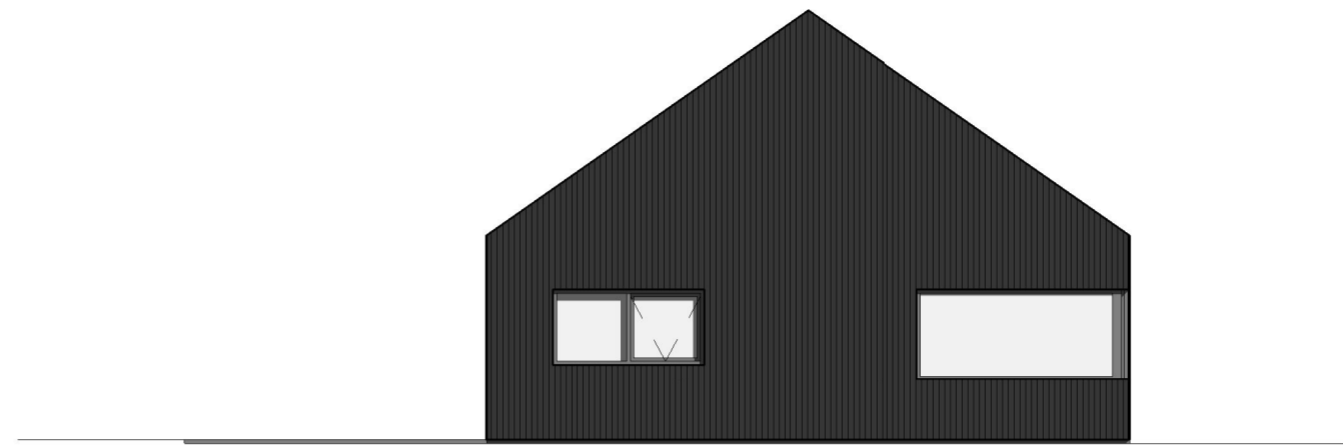

Austur
mkv: 1 : 100

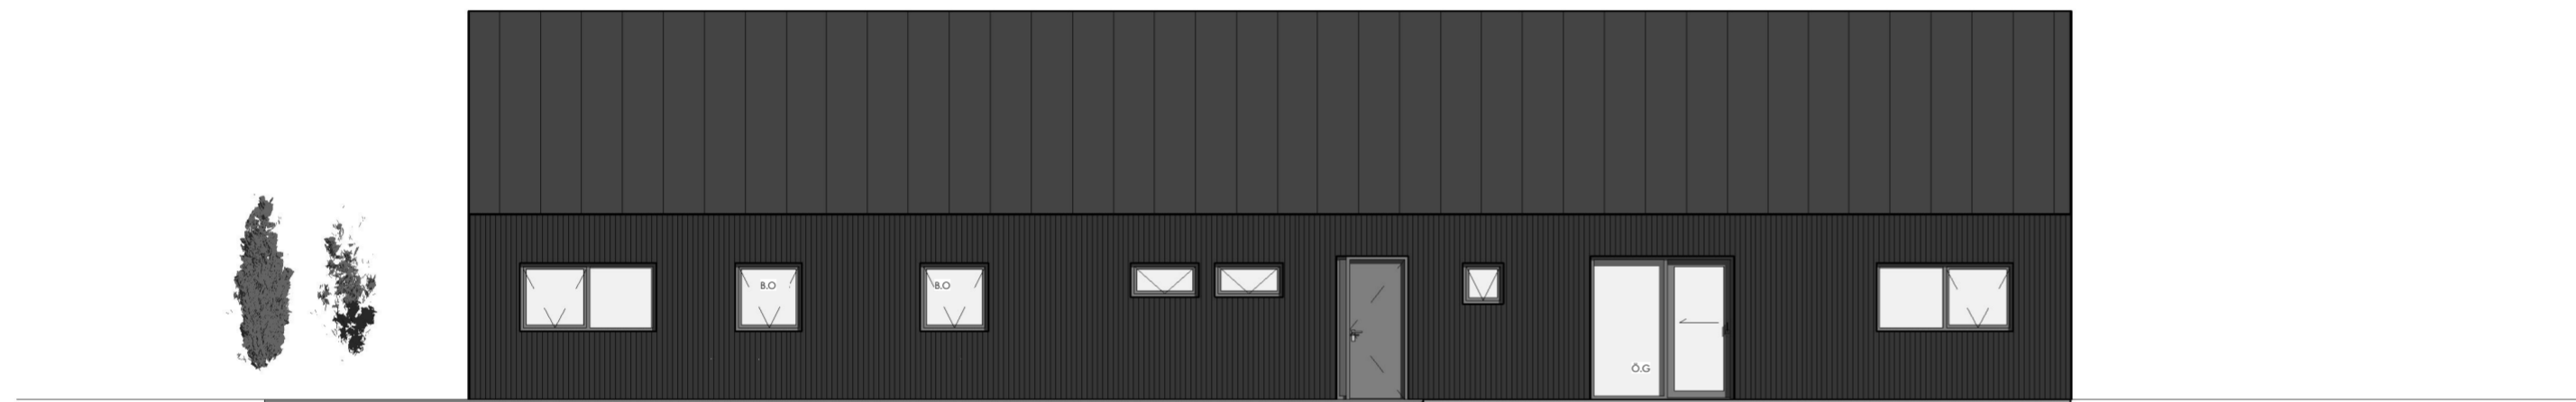

Suður
mkv: 1 : 100

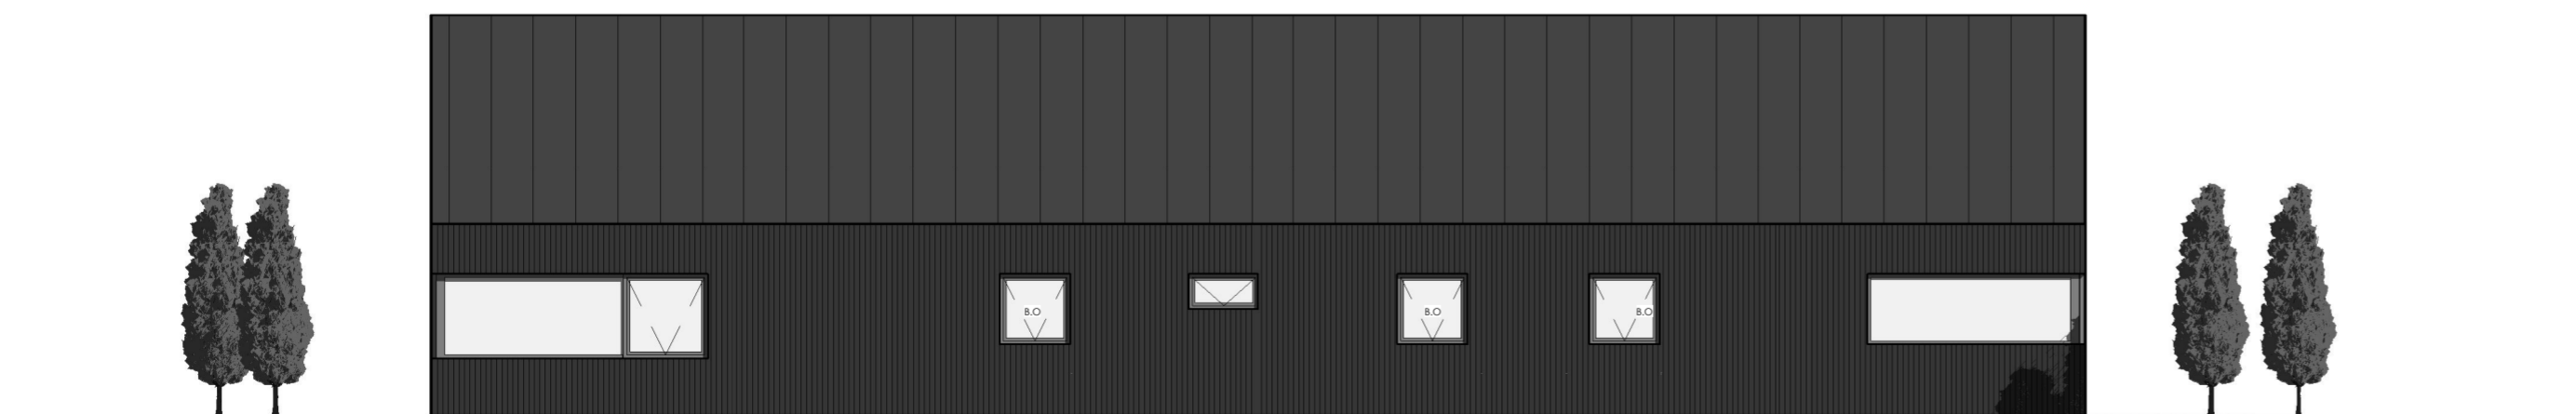

Norður
mkv: 1 : 100

NF: Niðurfall
GK: Gólfkvóti
VRL: Vélræn loftræsting
NRL: Náttúruleg loftræsting
B.O: Björgunarp
Ö.G: Öryggisgler
R: Reykskynjari
SL: Slökkvitæki
PNF: Þakniðurfall

BREYTINGAR:		
Dags:	Skýring:	Gerð af:
00.00.2021	Texti	GHR

VERK:
Stórhólmi - Villingarholt
Aðalteikningar

Útlit

TEIKNING: **A - 002**

KVARDI: 1:100	BLS STÆRD: A2	DAGS: 24.05.2024
------------------	------------------	---------------------

Teikni-og tækniþjónustan TOGT ehf
Stangarhlýtur 5 - 110 Reykjavík - Sími 8933022 - ghr@togt.is
Guðmundur Hreinsson 051067-5099 Byggingarfræðingur bs.c

TEIKNAR: KRG
SAMÞYGGT: *Guðmundur Hreinsson*

